

DESCRIPTION

a) GATES ARE SUPPLIED IN A STANDARD RANGE OF HEIGHTS: 600 - 2400mm

b) GATES ARE SUPPLIED IN A STANDARD RANGE OF WIDTHS: 1000, 1100, 1200, 1500 AND 2000

IN ADDITION NON STANDARD CONFIGURATIONS CAN BE MANUFACTURED FOR SPECIFIC REQUIREMENTS.

1 FRAME: SEE Q40 SPECIFICATION

2 HINGE: ADJUSTABLE


3 PANEL: DOUBLE WIRE MESH 200x50mm
WIRE GAUGE:
VERTICAL - 6mm
HORIZONTAL - 8mm DOUBLE

4 POST: SEE Q40 SPECIFICATION




5 LOCKING SYSTEM: ANTICLIMB STD.

6 DROP BOLT: STD.

7 CONCRETE FOUNDATION: SEE Q40 SPECIFICATION

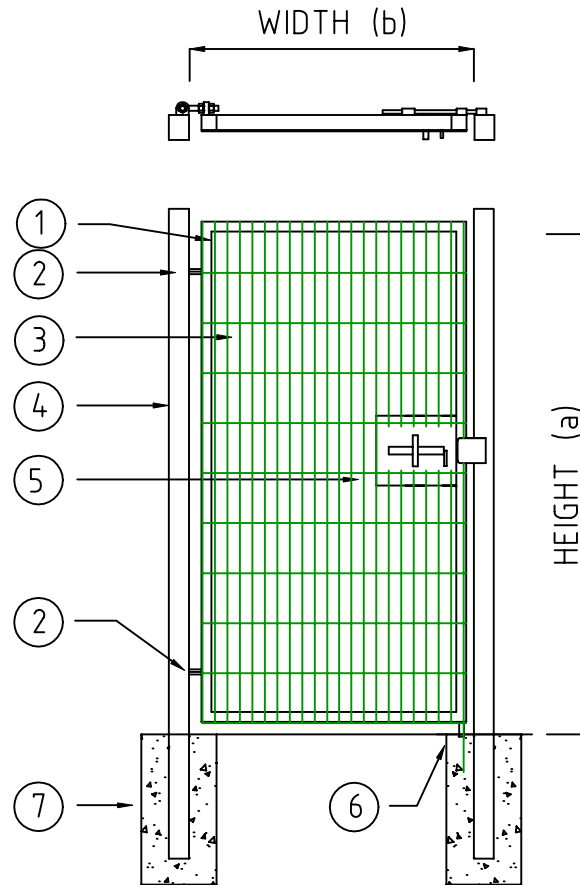

TYPICAL ELEVATION OF SINGLE GATE (OUTSIDE)

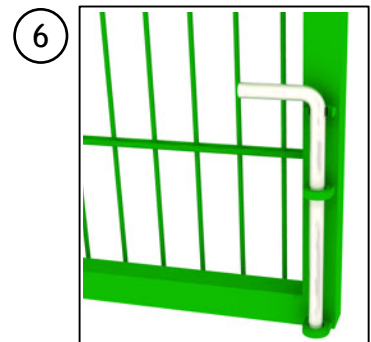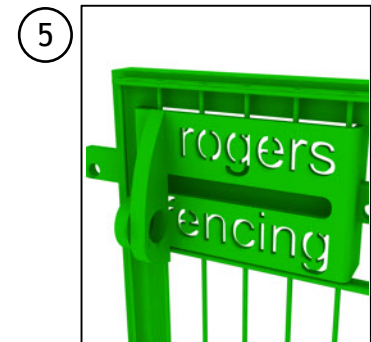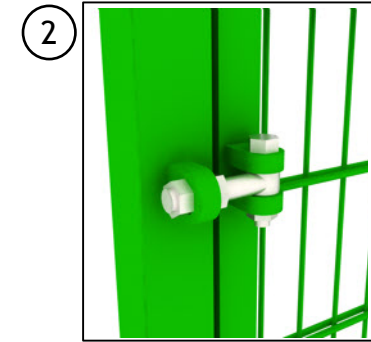

RFS SINGLE LEAF GATE

DRG. NO. : AX 03

SCALE: N.T.S.

This drawing is the property of Rogers Fencing Supplies Ltd and must not be copied without written consent. Rogers Fencing Supplies Ltd reserve the right to change specification's without giving prior notice.



Head Office:

76 Derrynoid Road ,
Draperstown ,
Co. Derry , BT45 7DW

T: 028 796 27264 F: 028 796 28256 sales@rogersfencing.com